


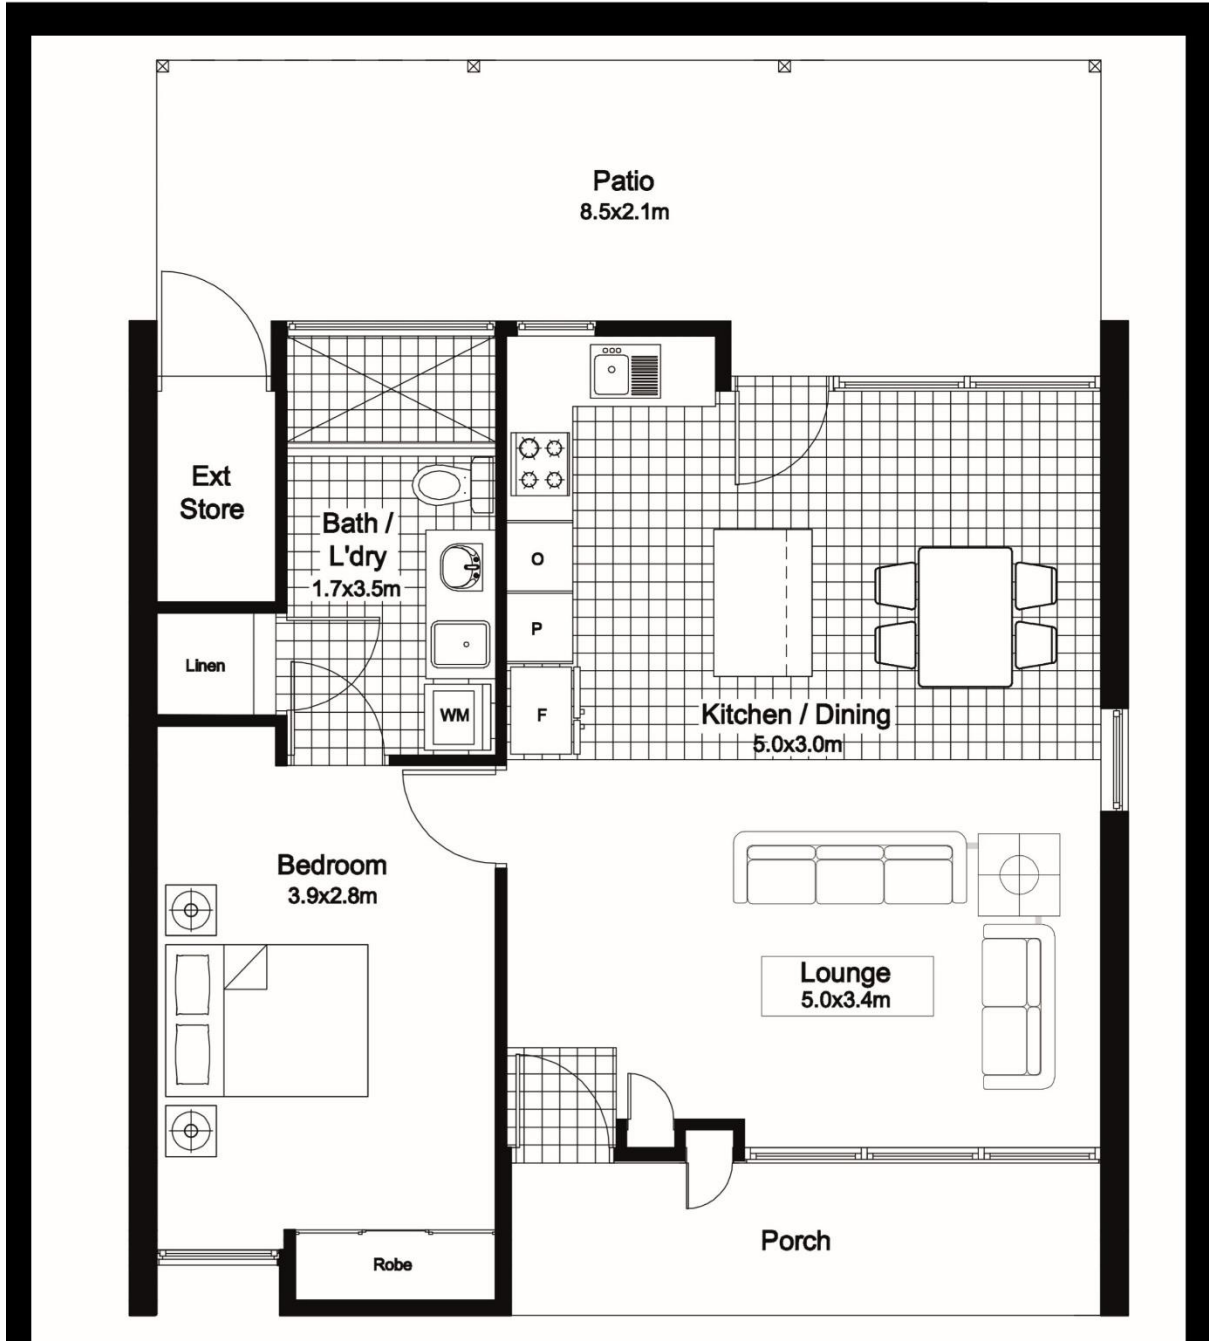


## 1 Bedroom Unit



DRAWINGS NOT TO SCALE



## 2 Bedroom Unit


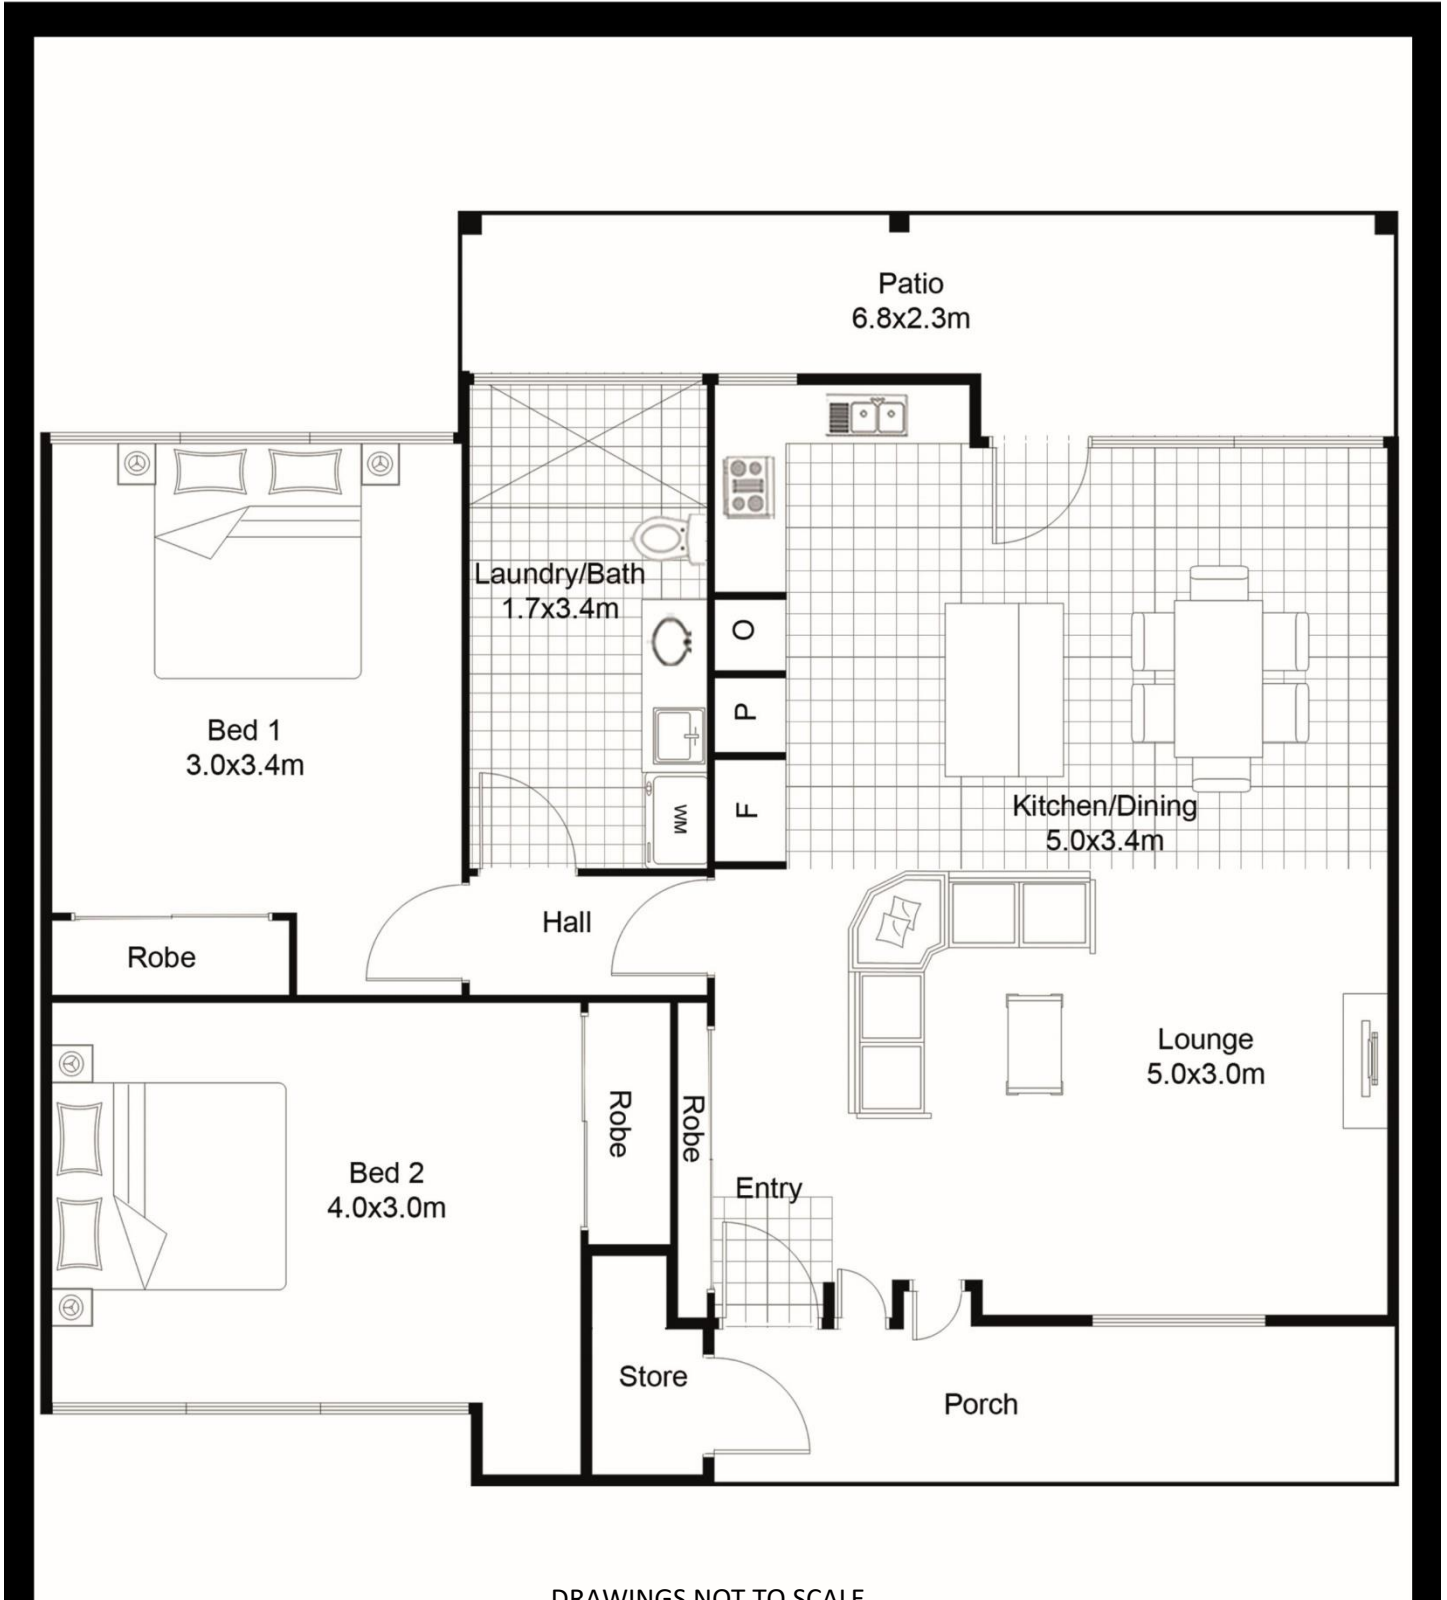


DRAWINGS NOT TO SCALE



## 1 Bedroom + Study Unit + Attached Carport

Please note that there are only 3 in total of these units

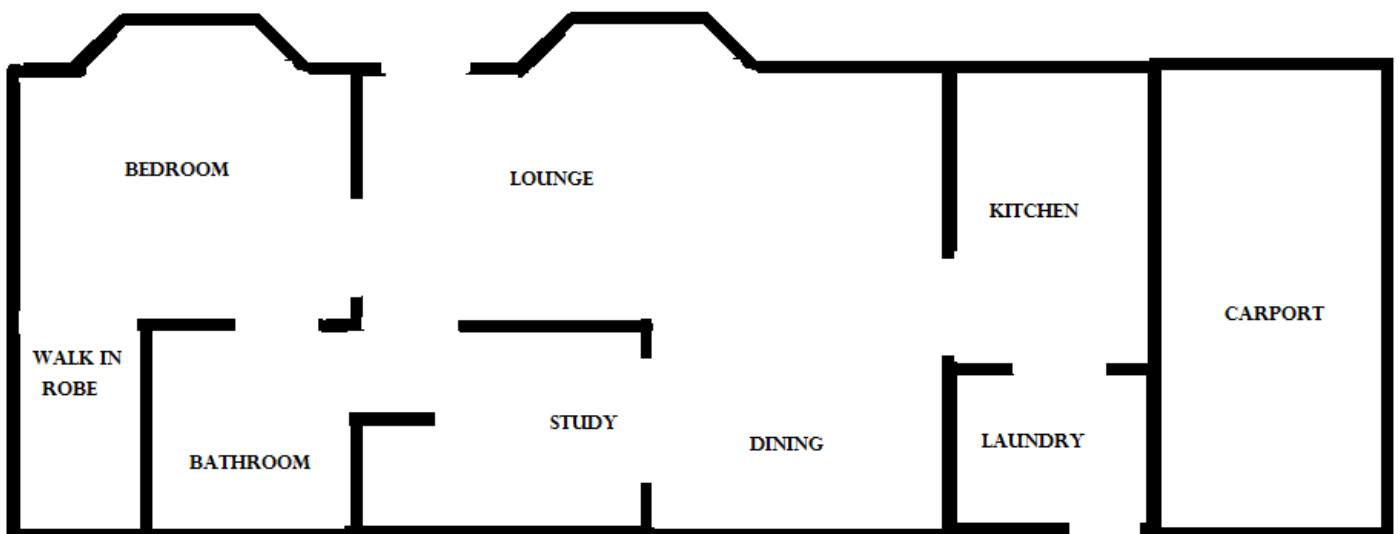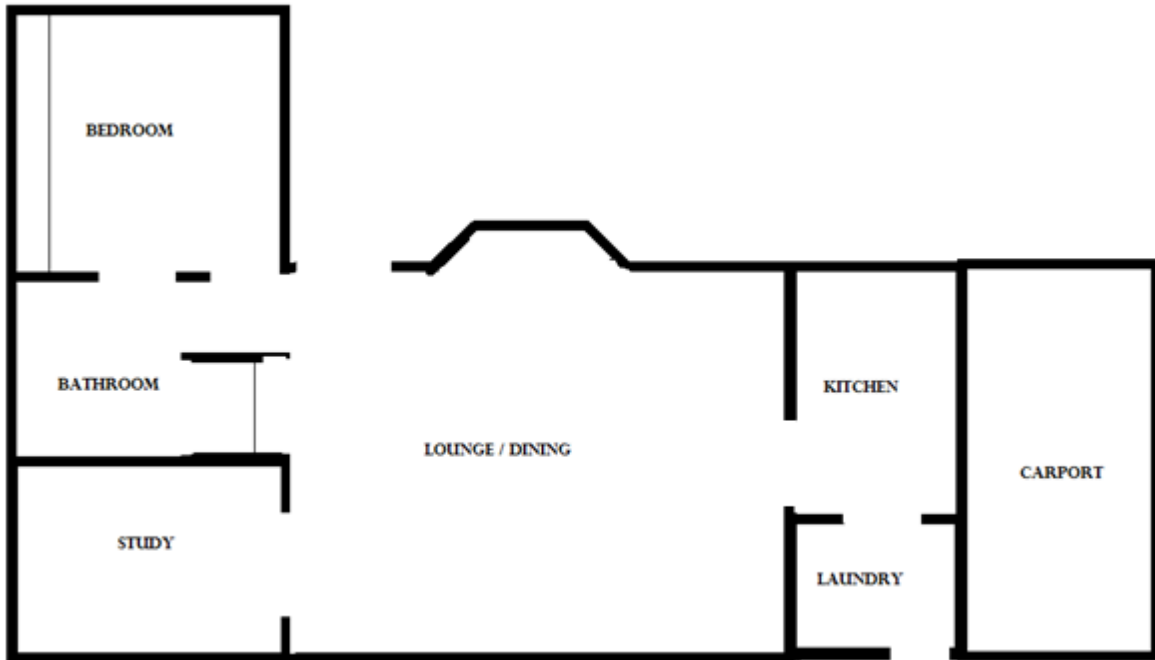

DRAWINGS NOT TO SCALE